


# HARDSCAPE PLAN

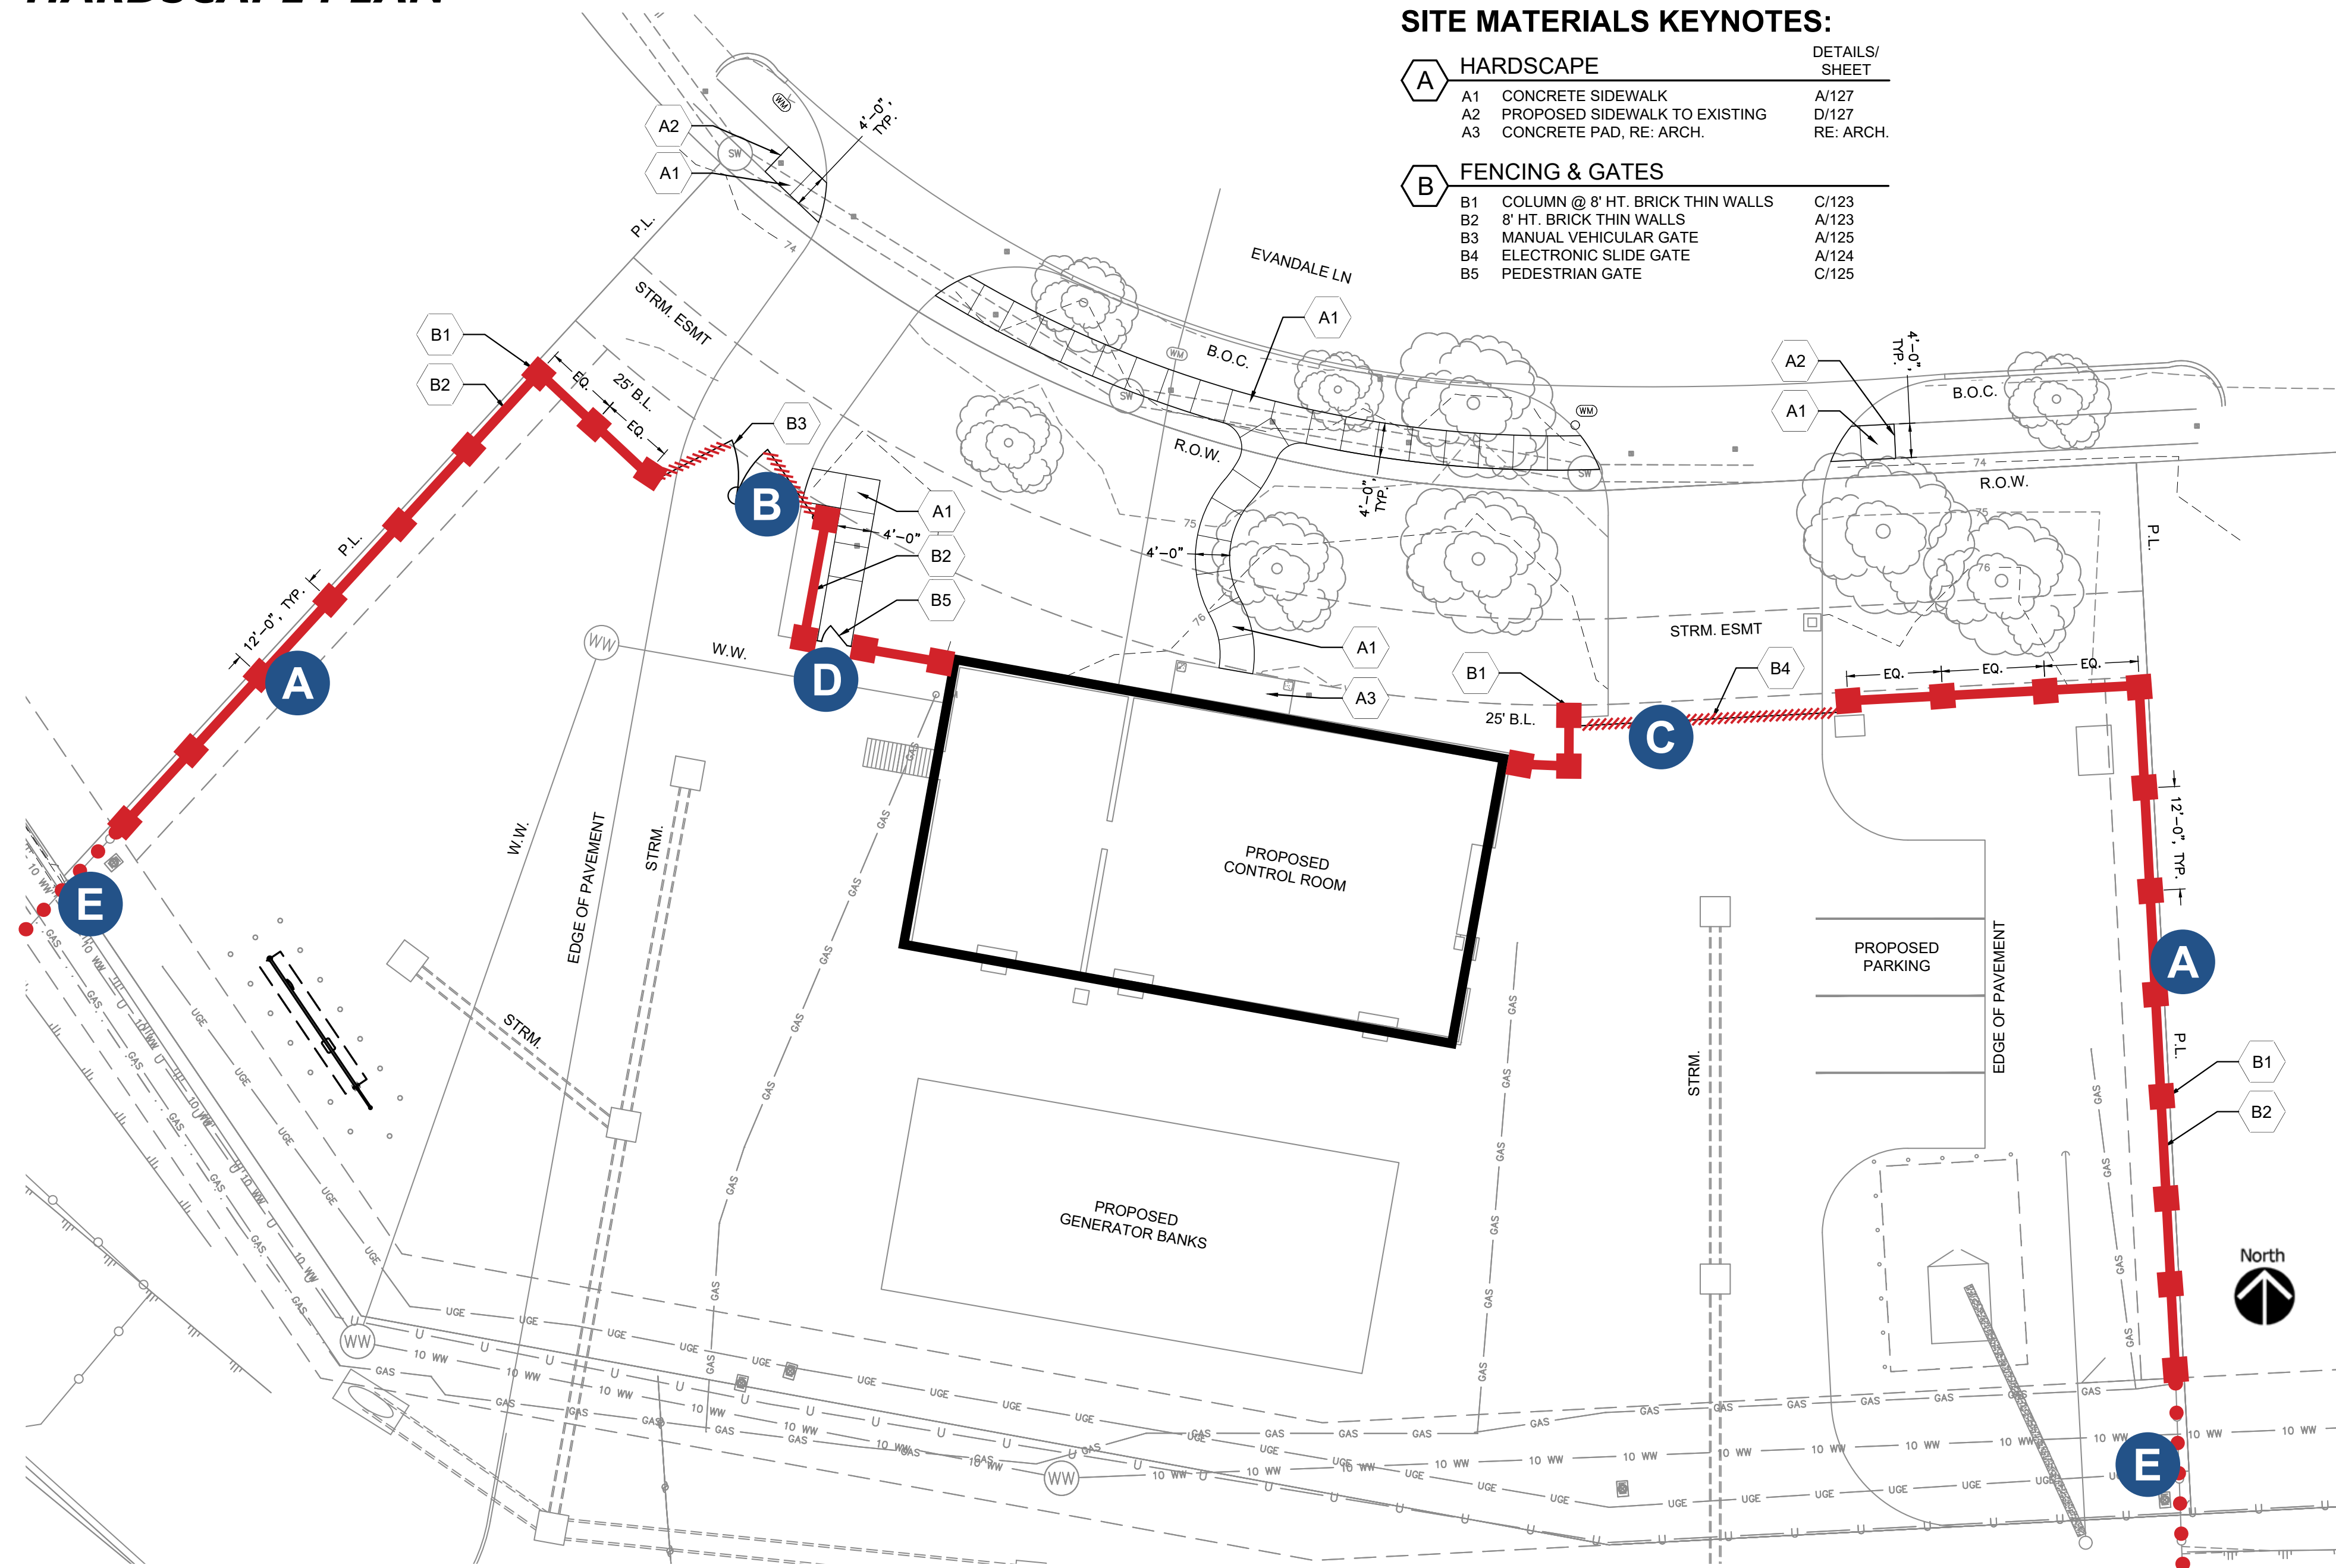


## SITE MATERIALS KEYNOTES:


A HARDSCAPE		DETAILS/ SHEET
A1	CONCRETE SIDEWALK	A/127
A2	PROPOSED SIDEWALK TO EXISTING	D/127
A3	CONCRETE PAD, RE: ARCH.	RE: ARCH.


B FENCING & GATES		DETAILS/ SHEET
B1	COLUMN @ 8' HT. BRICK THIN WALLS	C/123
B2	8' HT. BRICK THIN WALLS	A/123
B3	MANUAL VEHICULAR GATE	A/125
B4	ELECTRONIC SLIDE GATE	A/124
B5	PEDESTRIAN GATE	C/125

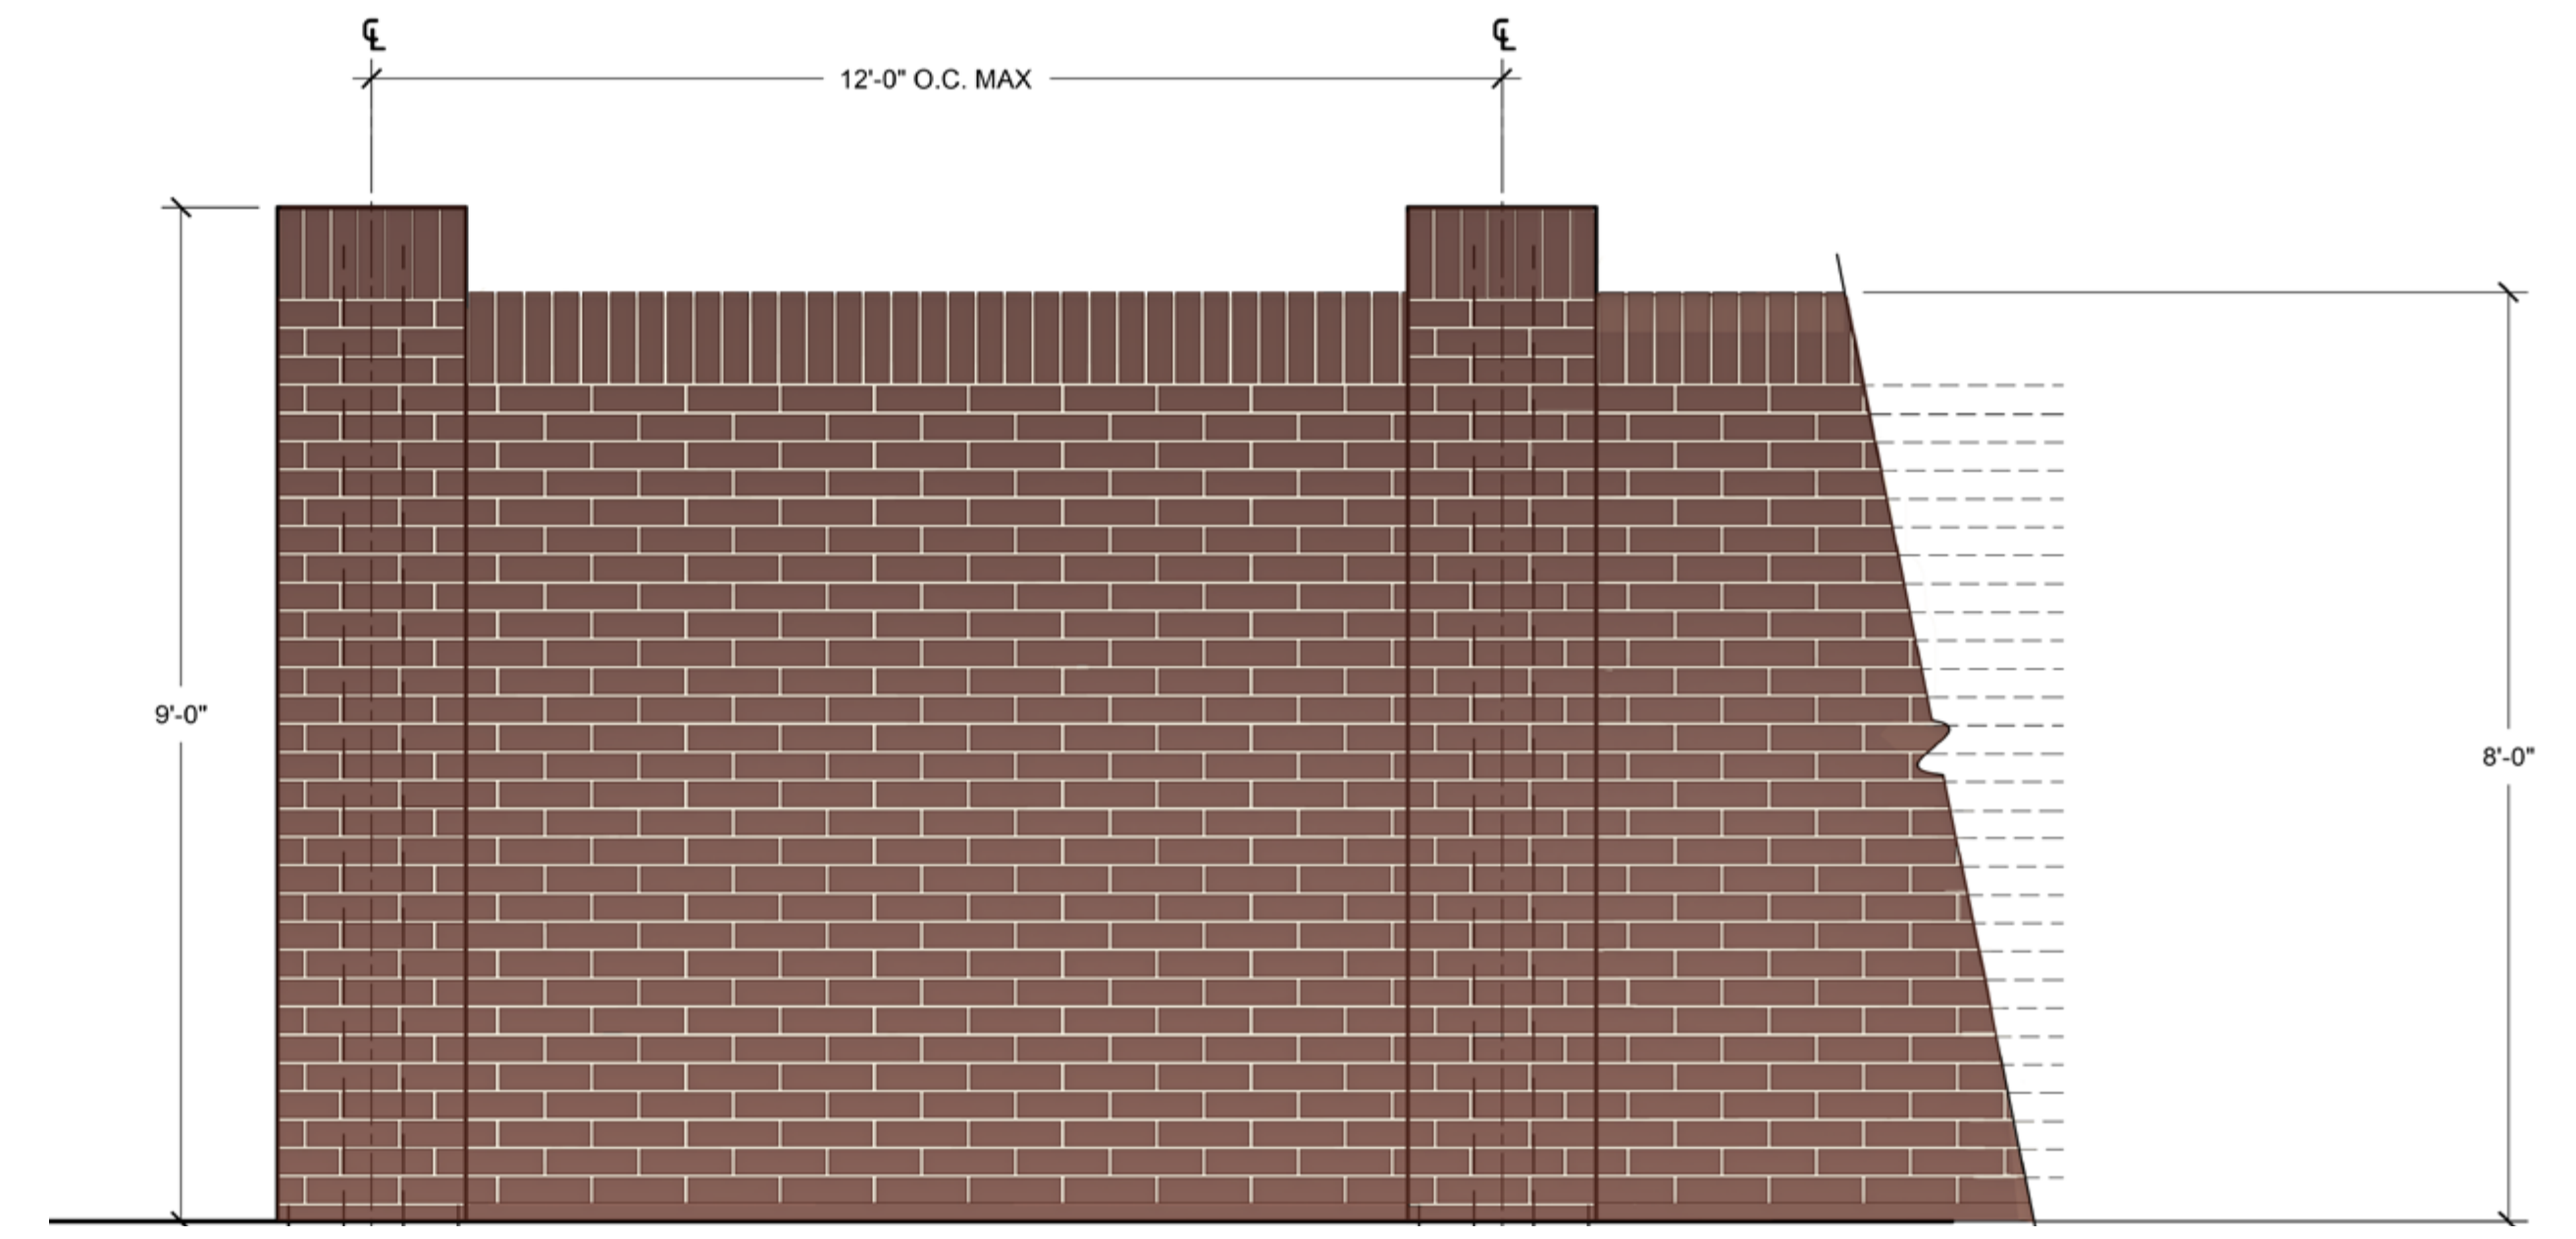


**A** BRICK THIN WALL - ELEVATION

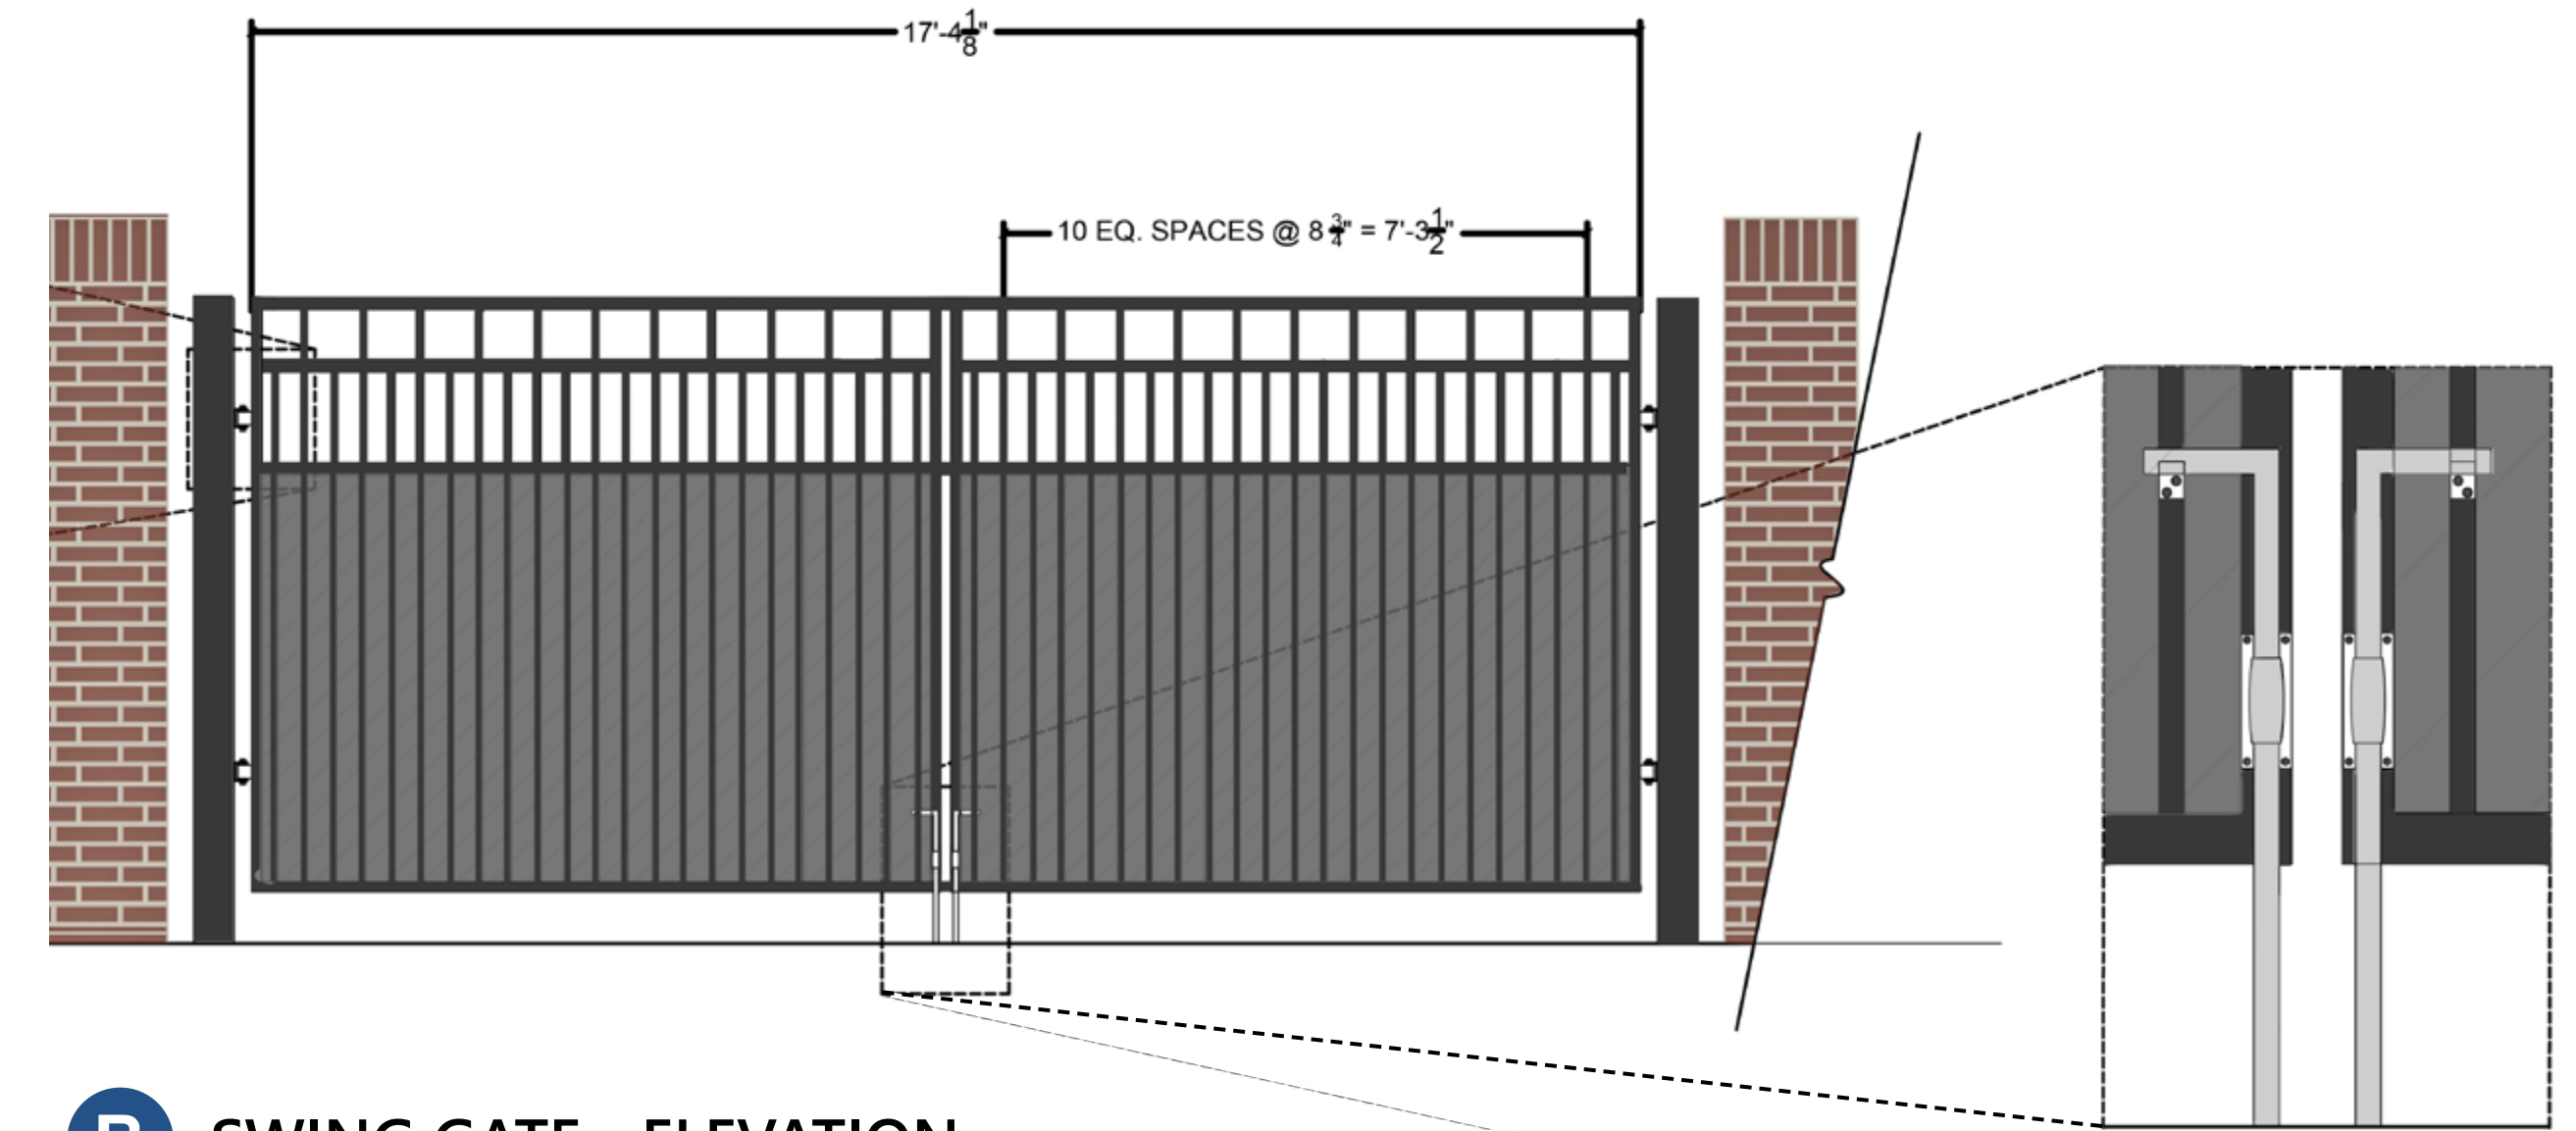

**B** SWING GATE - ELEVATION

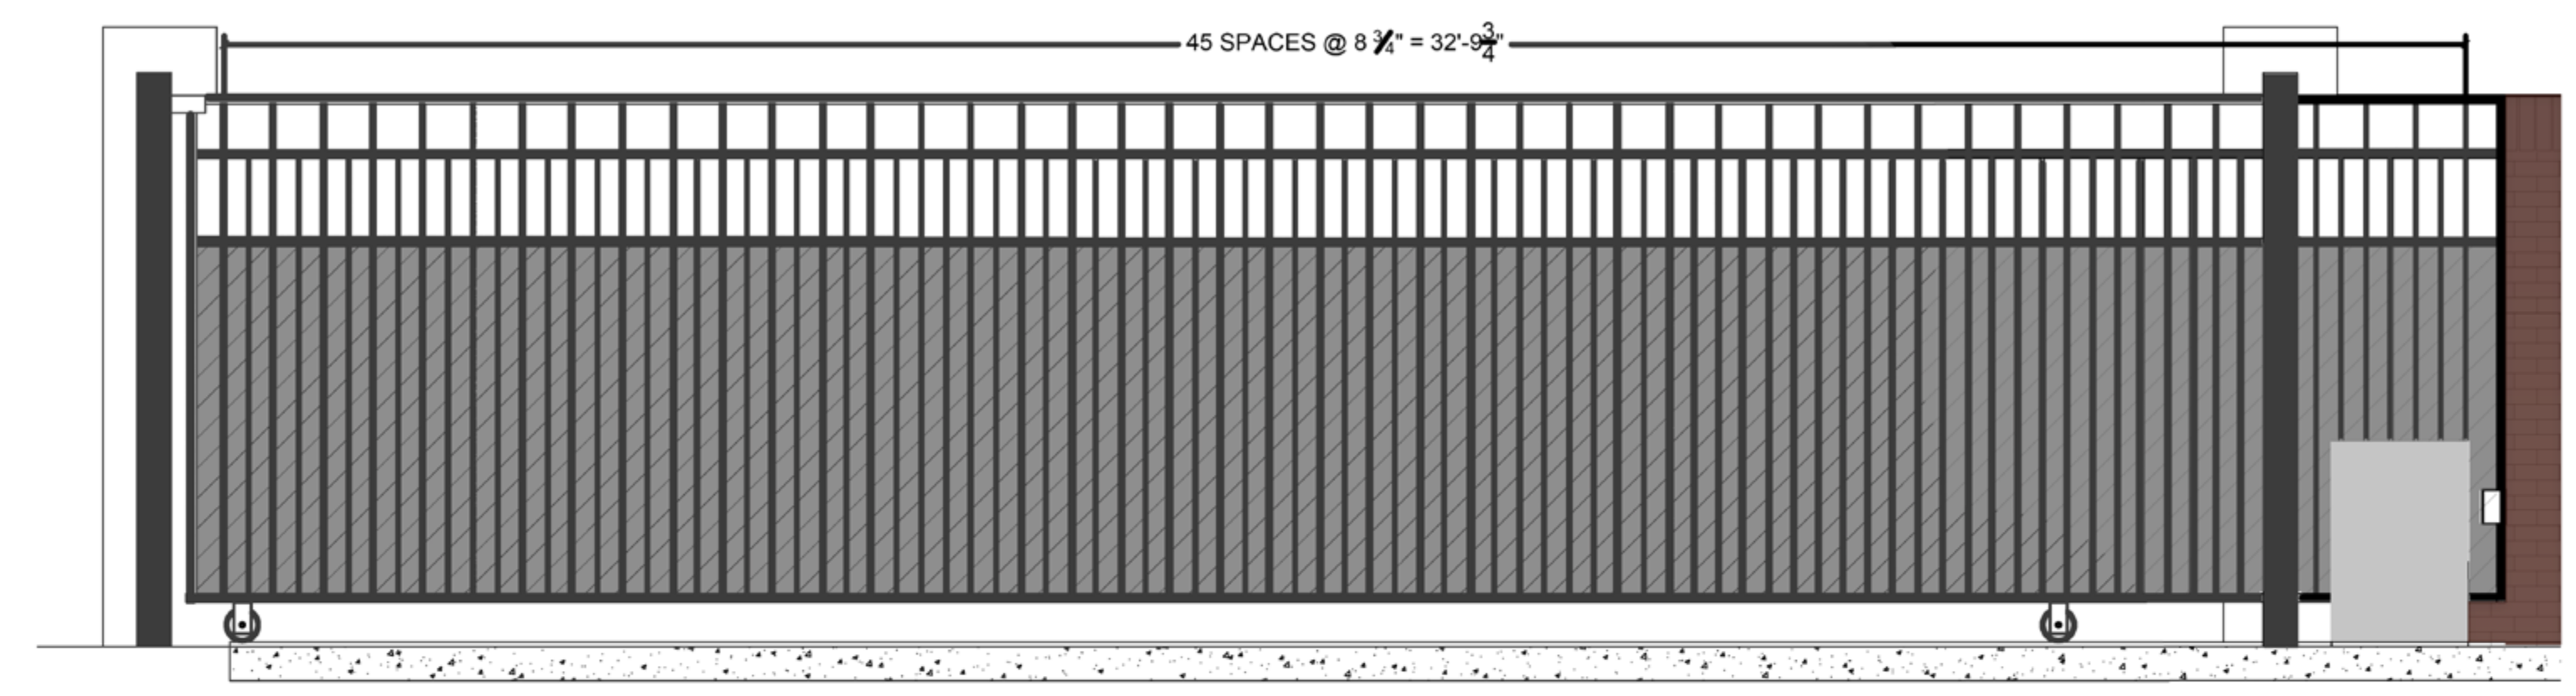

**C** SLIDING GATE - ELEVATION

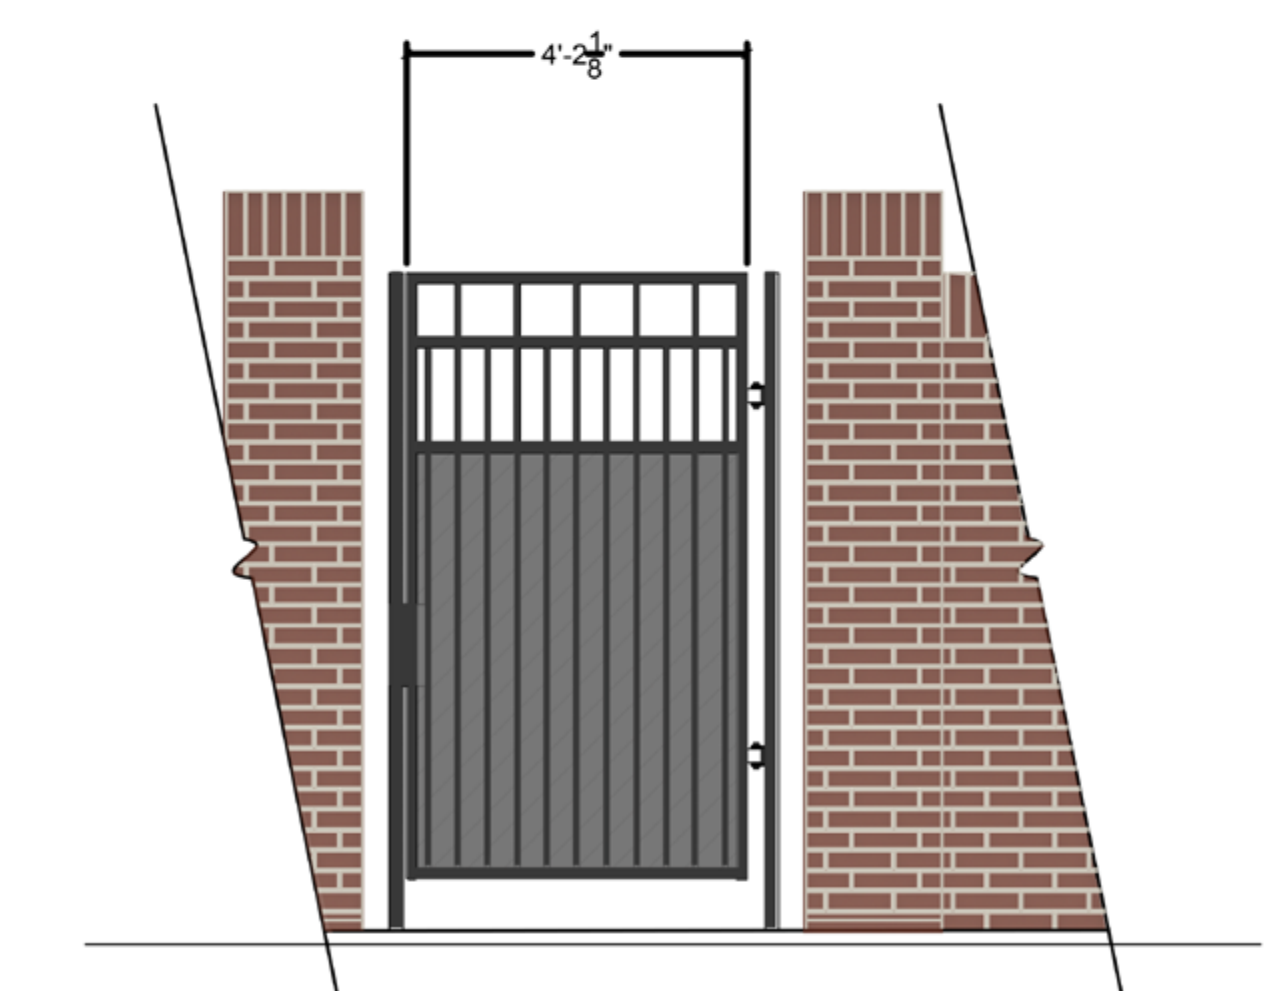

**D** PEDESTRIAN GATE - ELEVATION



**E** 8' CYCLONE FENCE

©Copyright 2021 LJA, Inc. This exhibit shows pertinent items necessary to convey a concept & it is not intended to include all physical characteristics of the area. Data & other information provided is estimated unless specified. Information provided within should be considered a graphic representation to aid in determining plan component relationships & is subject to change without notice. Property boundaries, easements, existing & proposed road alignments & other information shown is approximate & without the benefit of current surveying data. Information provided is subject to change without notice.

# FENCE + GATE DESIGN

## FBC LID 7 - PUMP STATION







# STREET VIEW - CONCEPTUAL PERSPECTIVE




## PLANTING PLAN

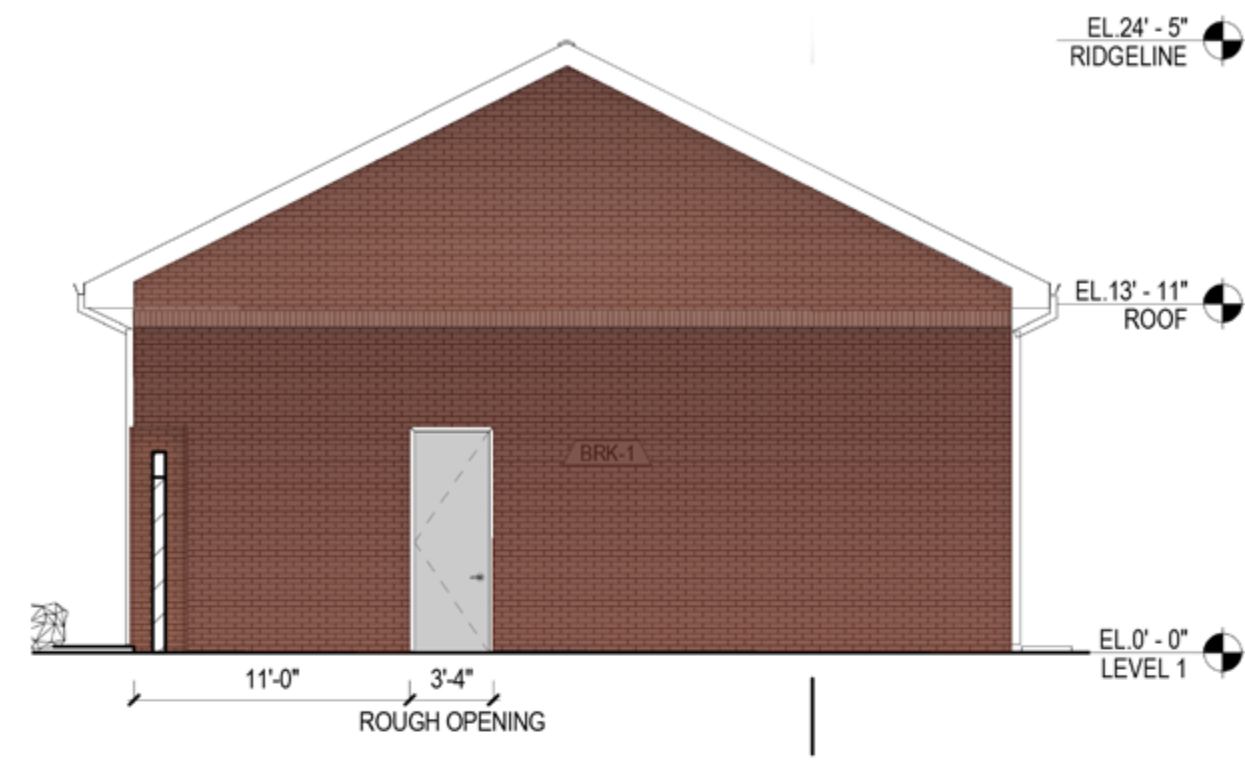


**A** WEST ELEVATION

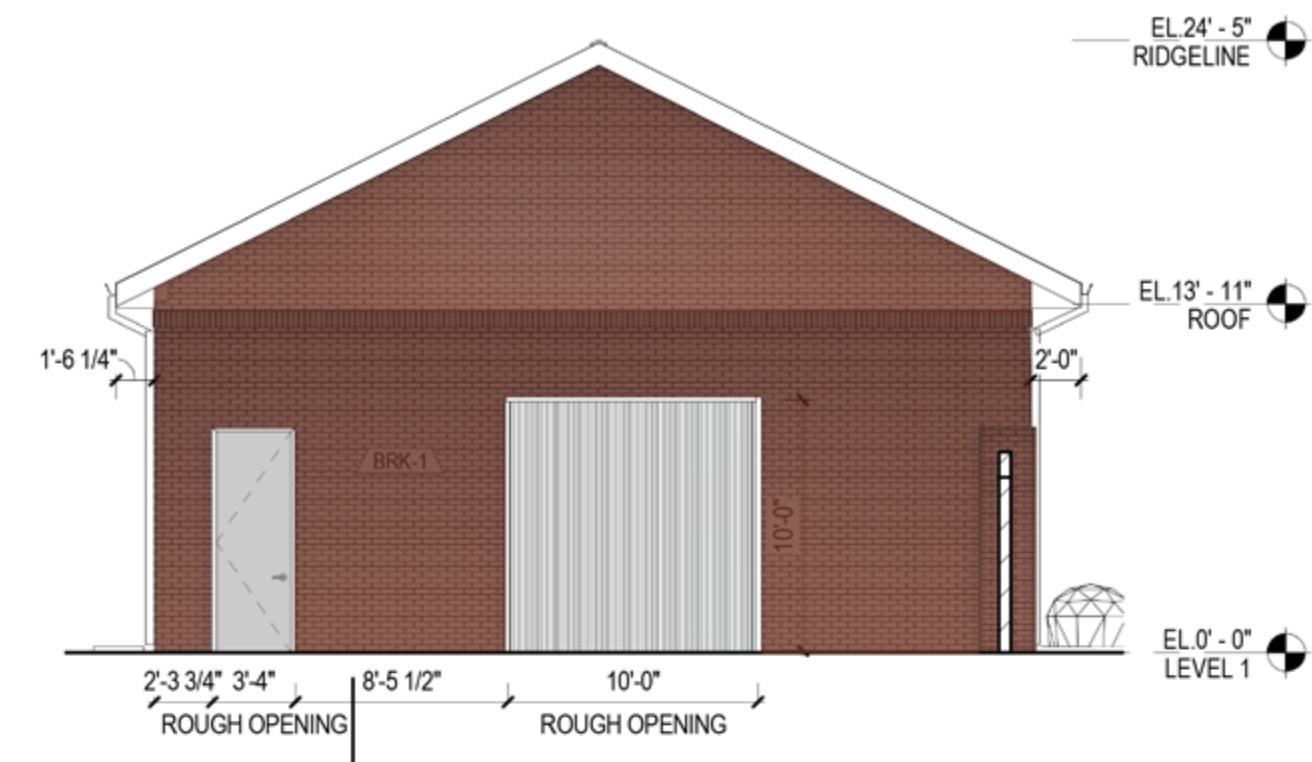

**B** EAST ELEVATION

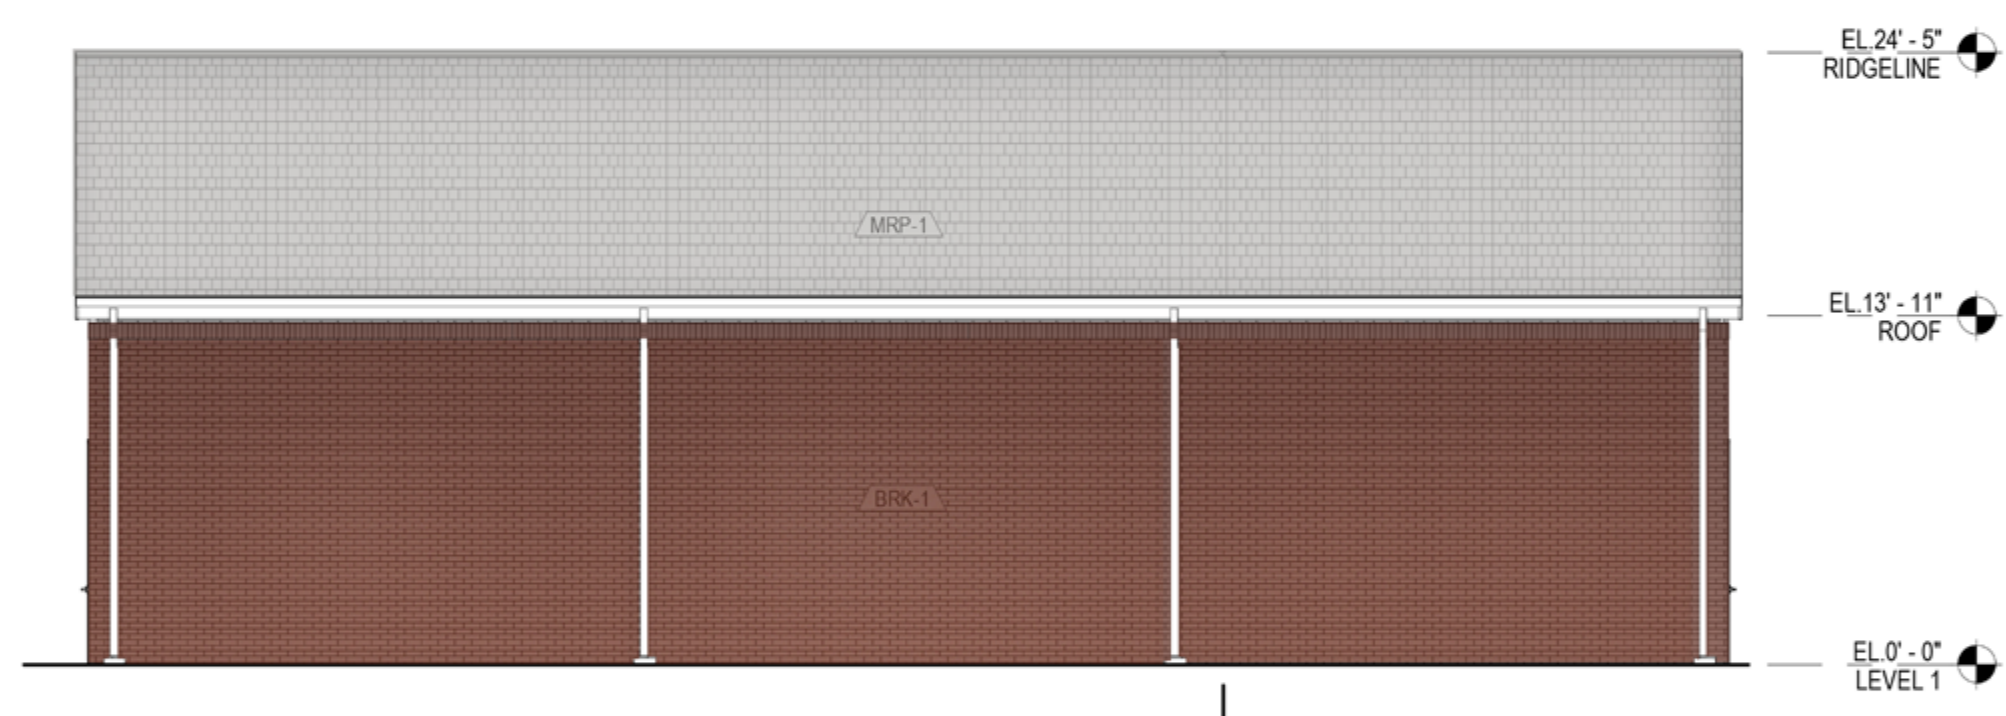

**C** SOUTH ELEVATION

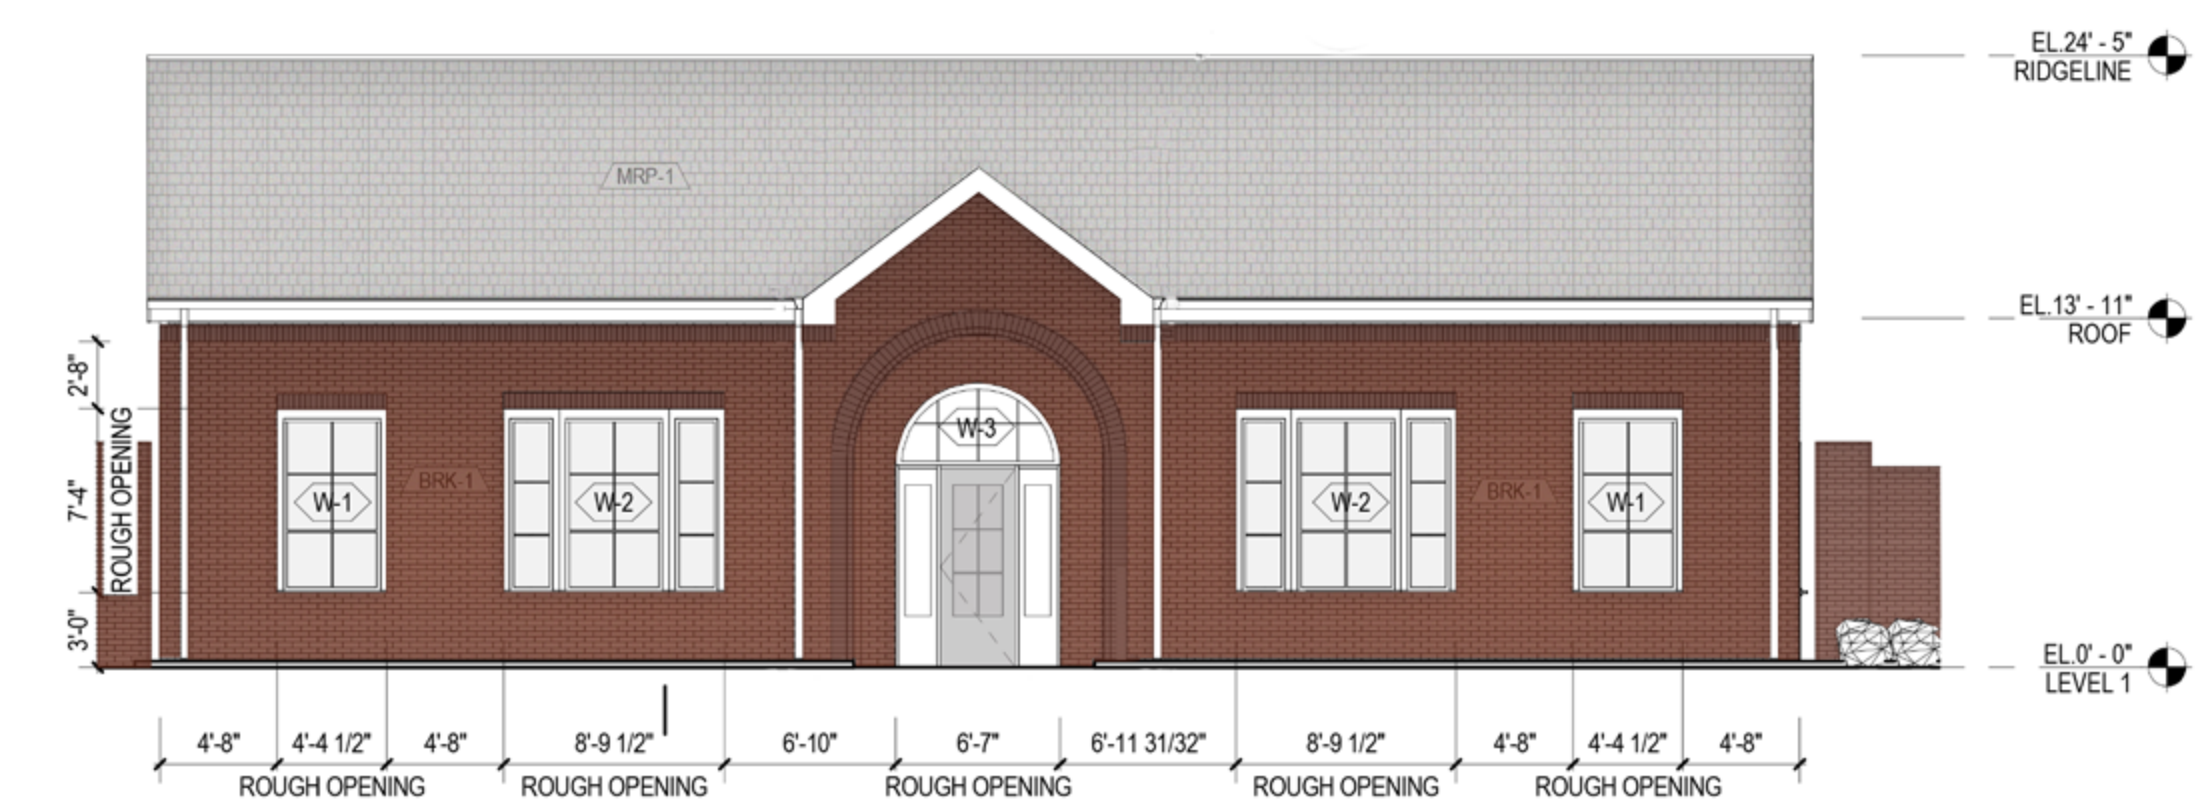

**D** NORTH ELEVATION

©Copyright 2021 LJA, Inc. This exhibit shows pertinent items necessary to convey a concept & it is not intended to include all physical characteristics of the area. Data & other information provided is estimated unless specified. Information provided within should be considered a graphic representation to aid in determining plan component relationships & is subject to change without notice. Property boundaries, easements, existing & proposed road alignments & other information shown is approximate & without the benefit of current surveying data. Information provided is subject to change without notice.

# LANDSCAPE CURB APPEAL

## FBC LID 7 - PUMP STATION





Sandy Leaf Fig Ivy



Gardenia



Cast Iron Plant



Live Oak



Dwarf Yaupon Holly



Sweet Viburnum



Asian Jasmine



Natchez Crape Myrtle



Bicolor Iris



Wax Leaf Ligustrum



Wedelia



St. Augustine Grass